



VILLA P.

VILLA I.

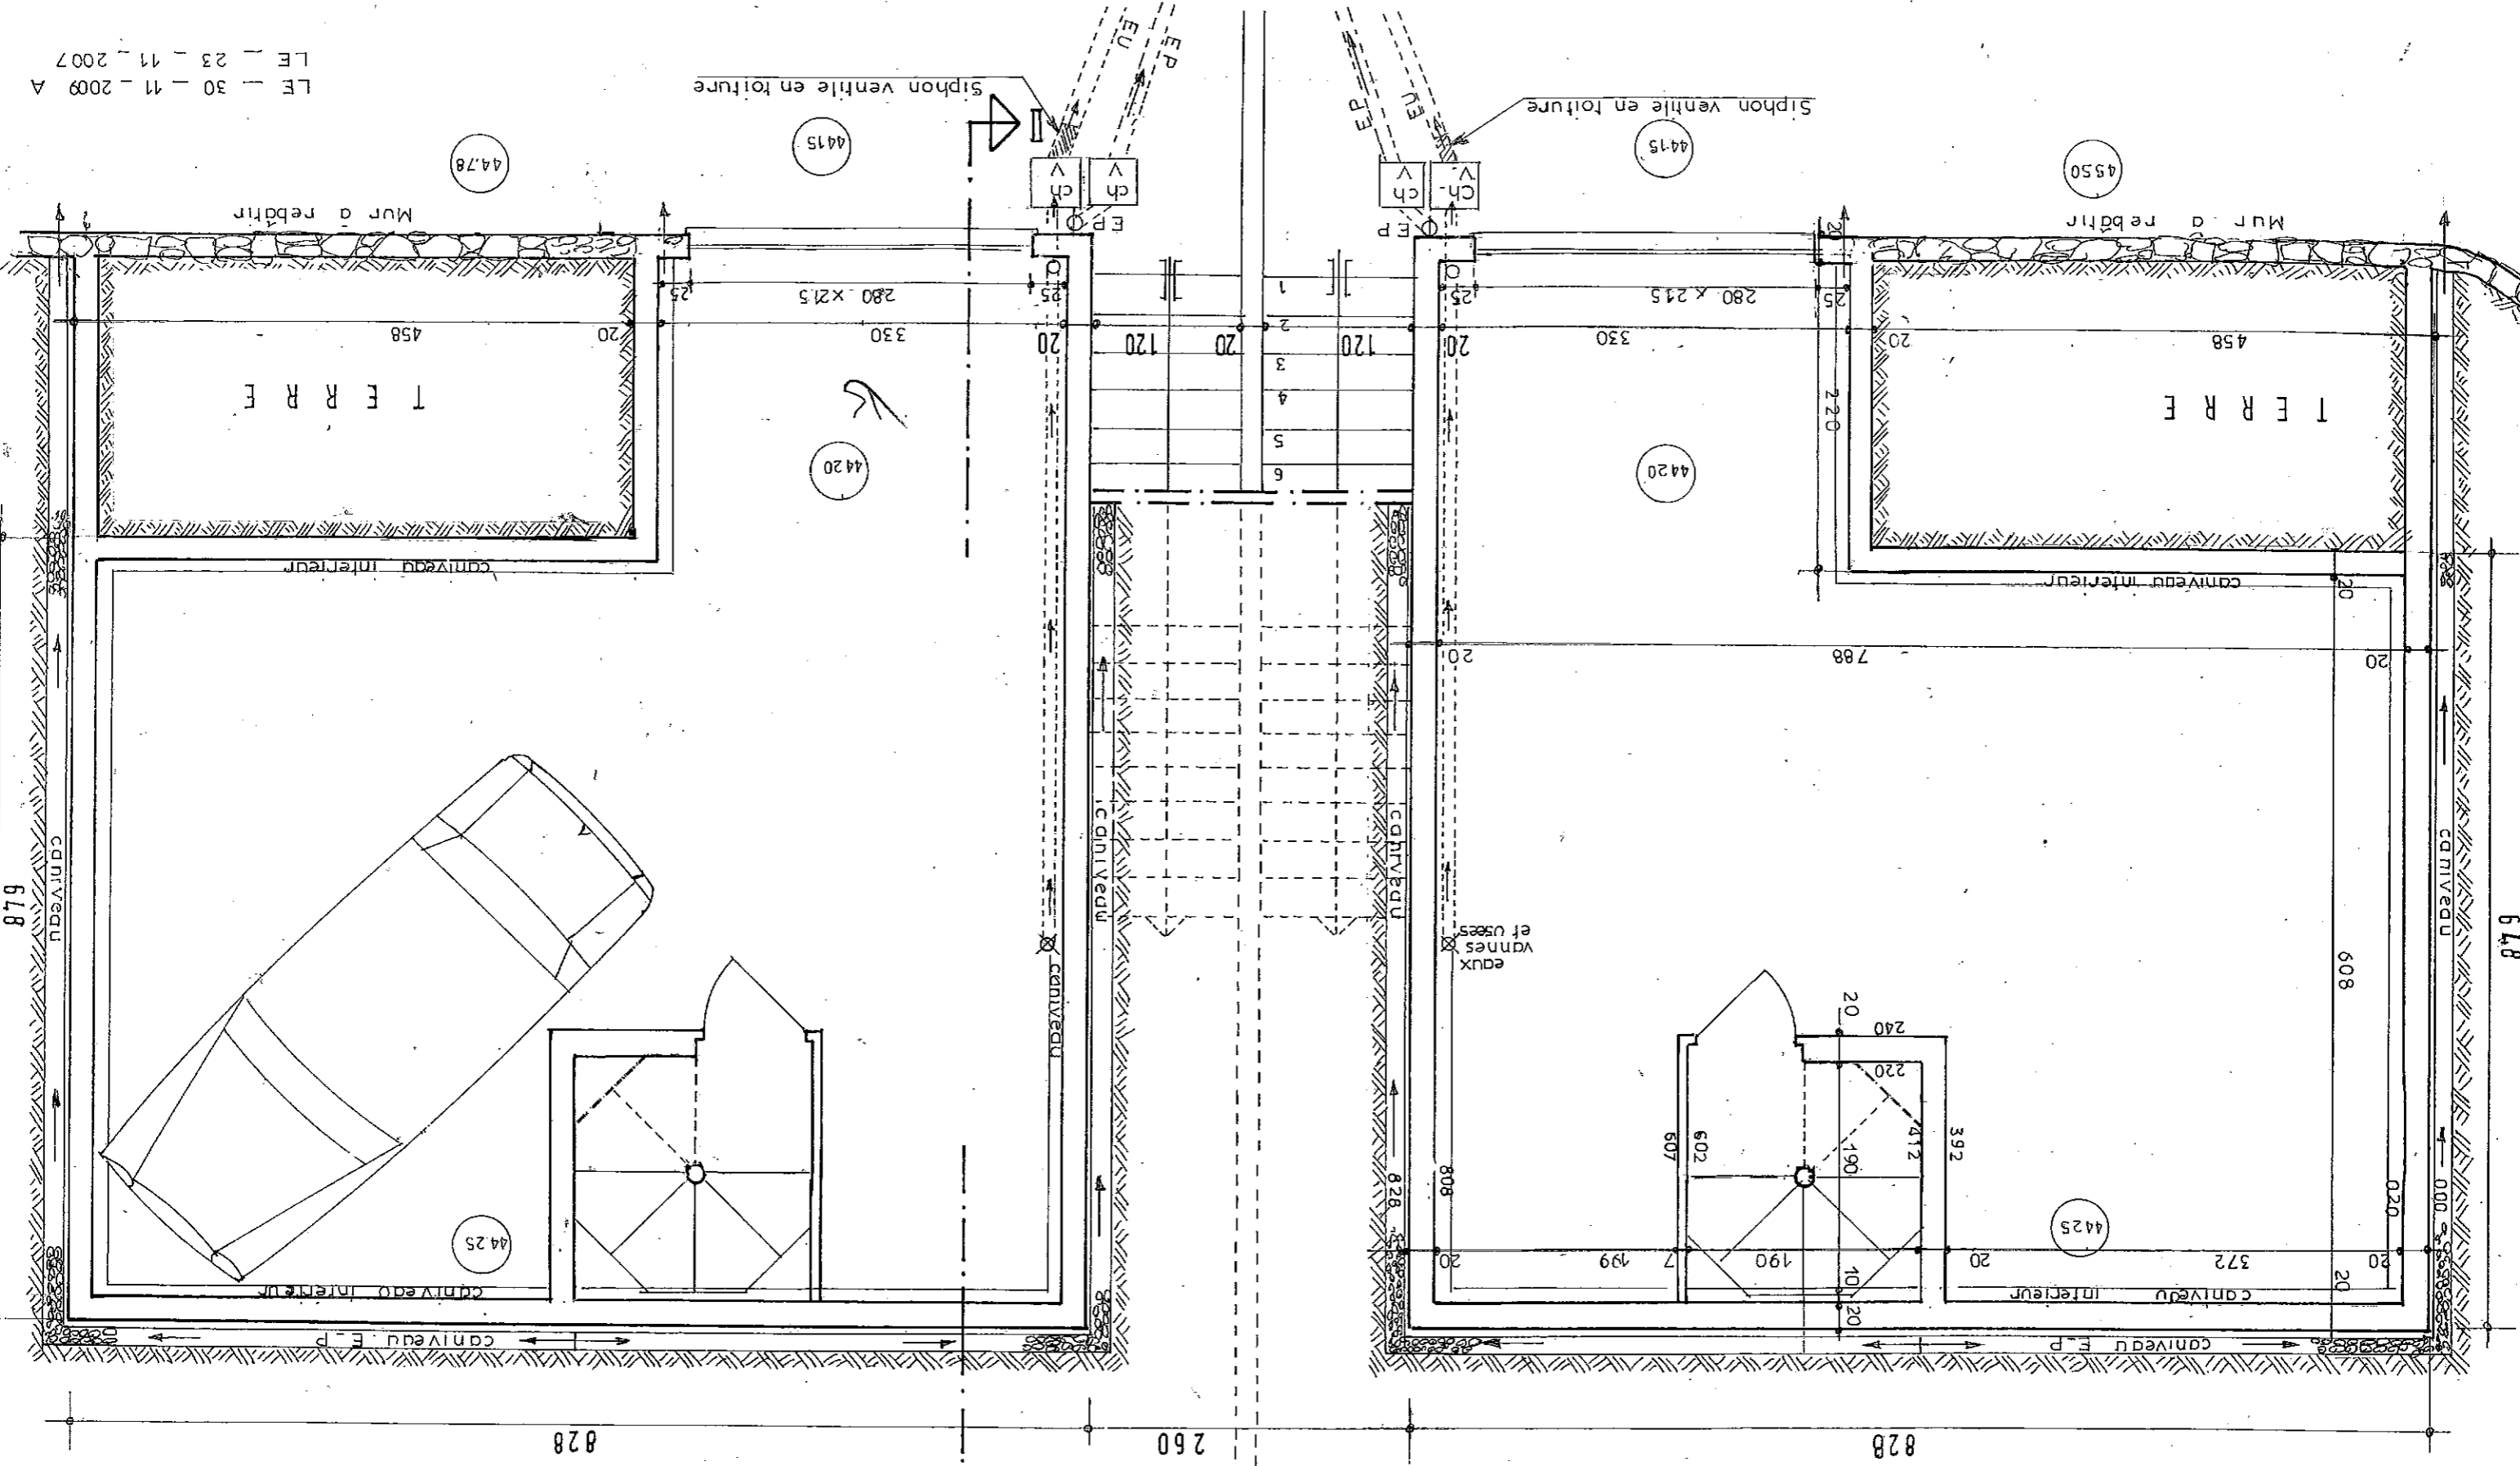

LE - 30 - 11 - 2009 A  
LE - 23 - 11 - 2007

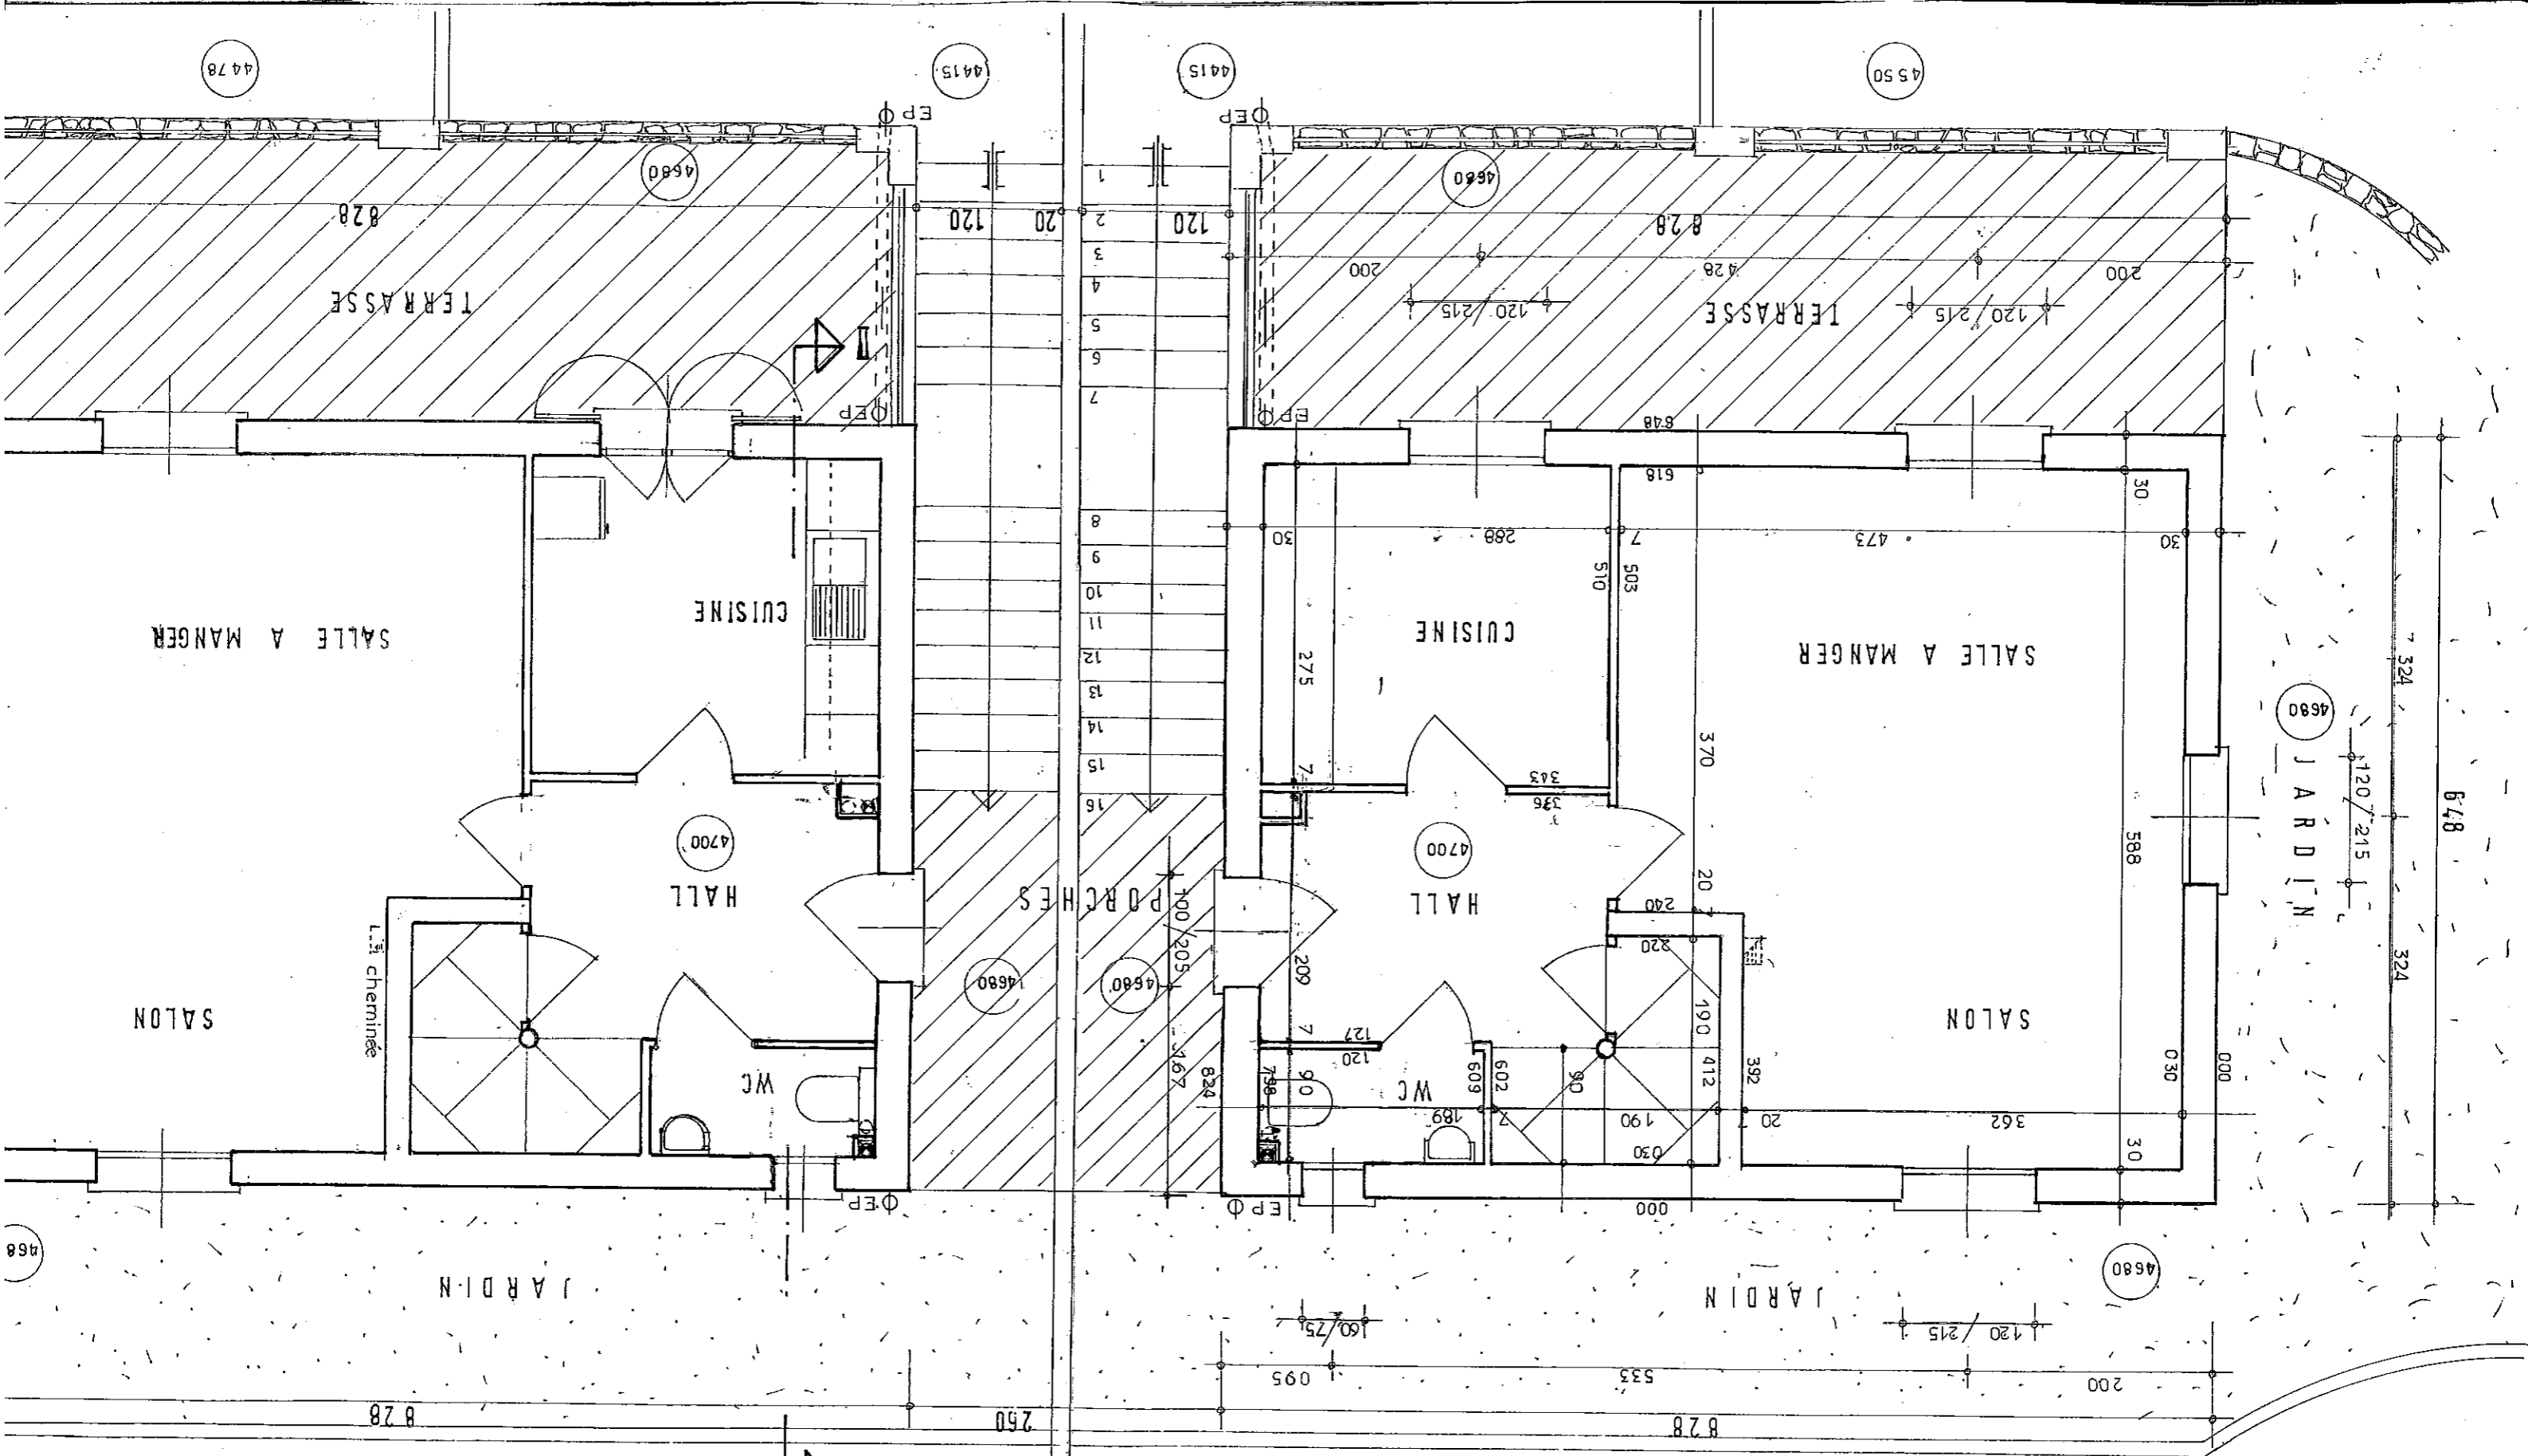

VILLA P.

VILLA I.

PLAN DE LA MAISON

ECHELLE = 1/50


4610

L

PLAN DE L'ÉTAGE ECHELLE 1/50 e

VILLA P.

VILLA I.

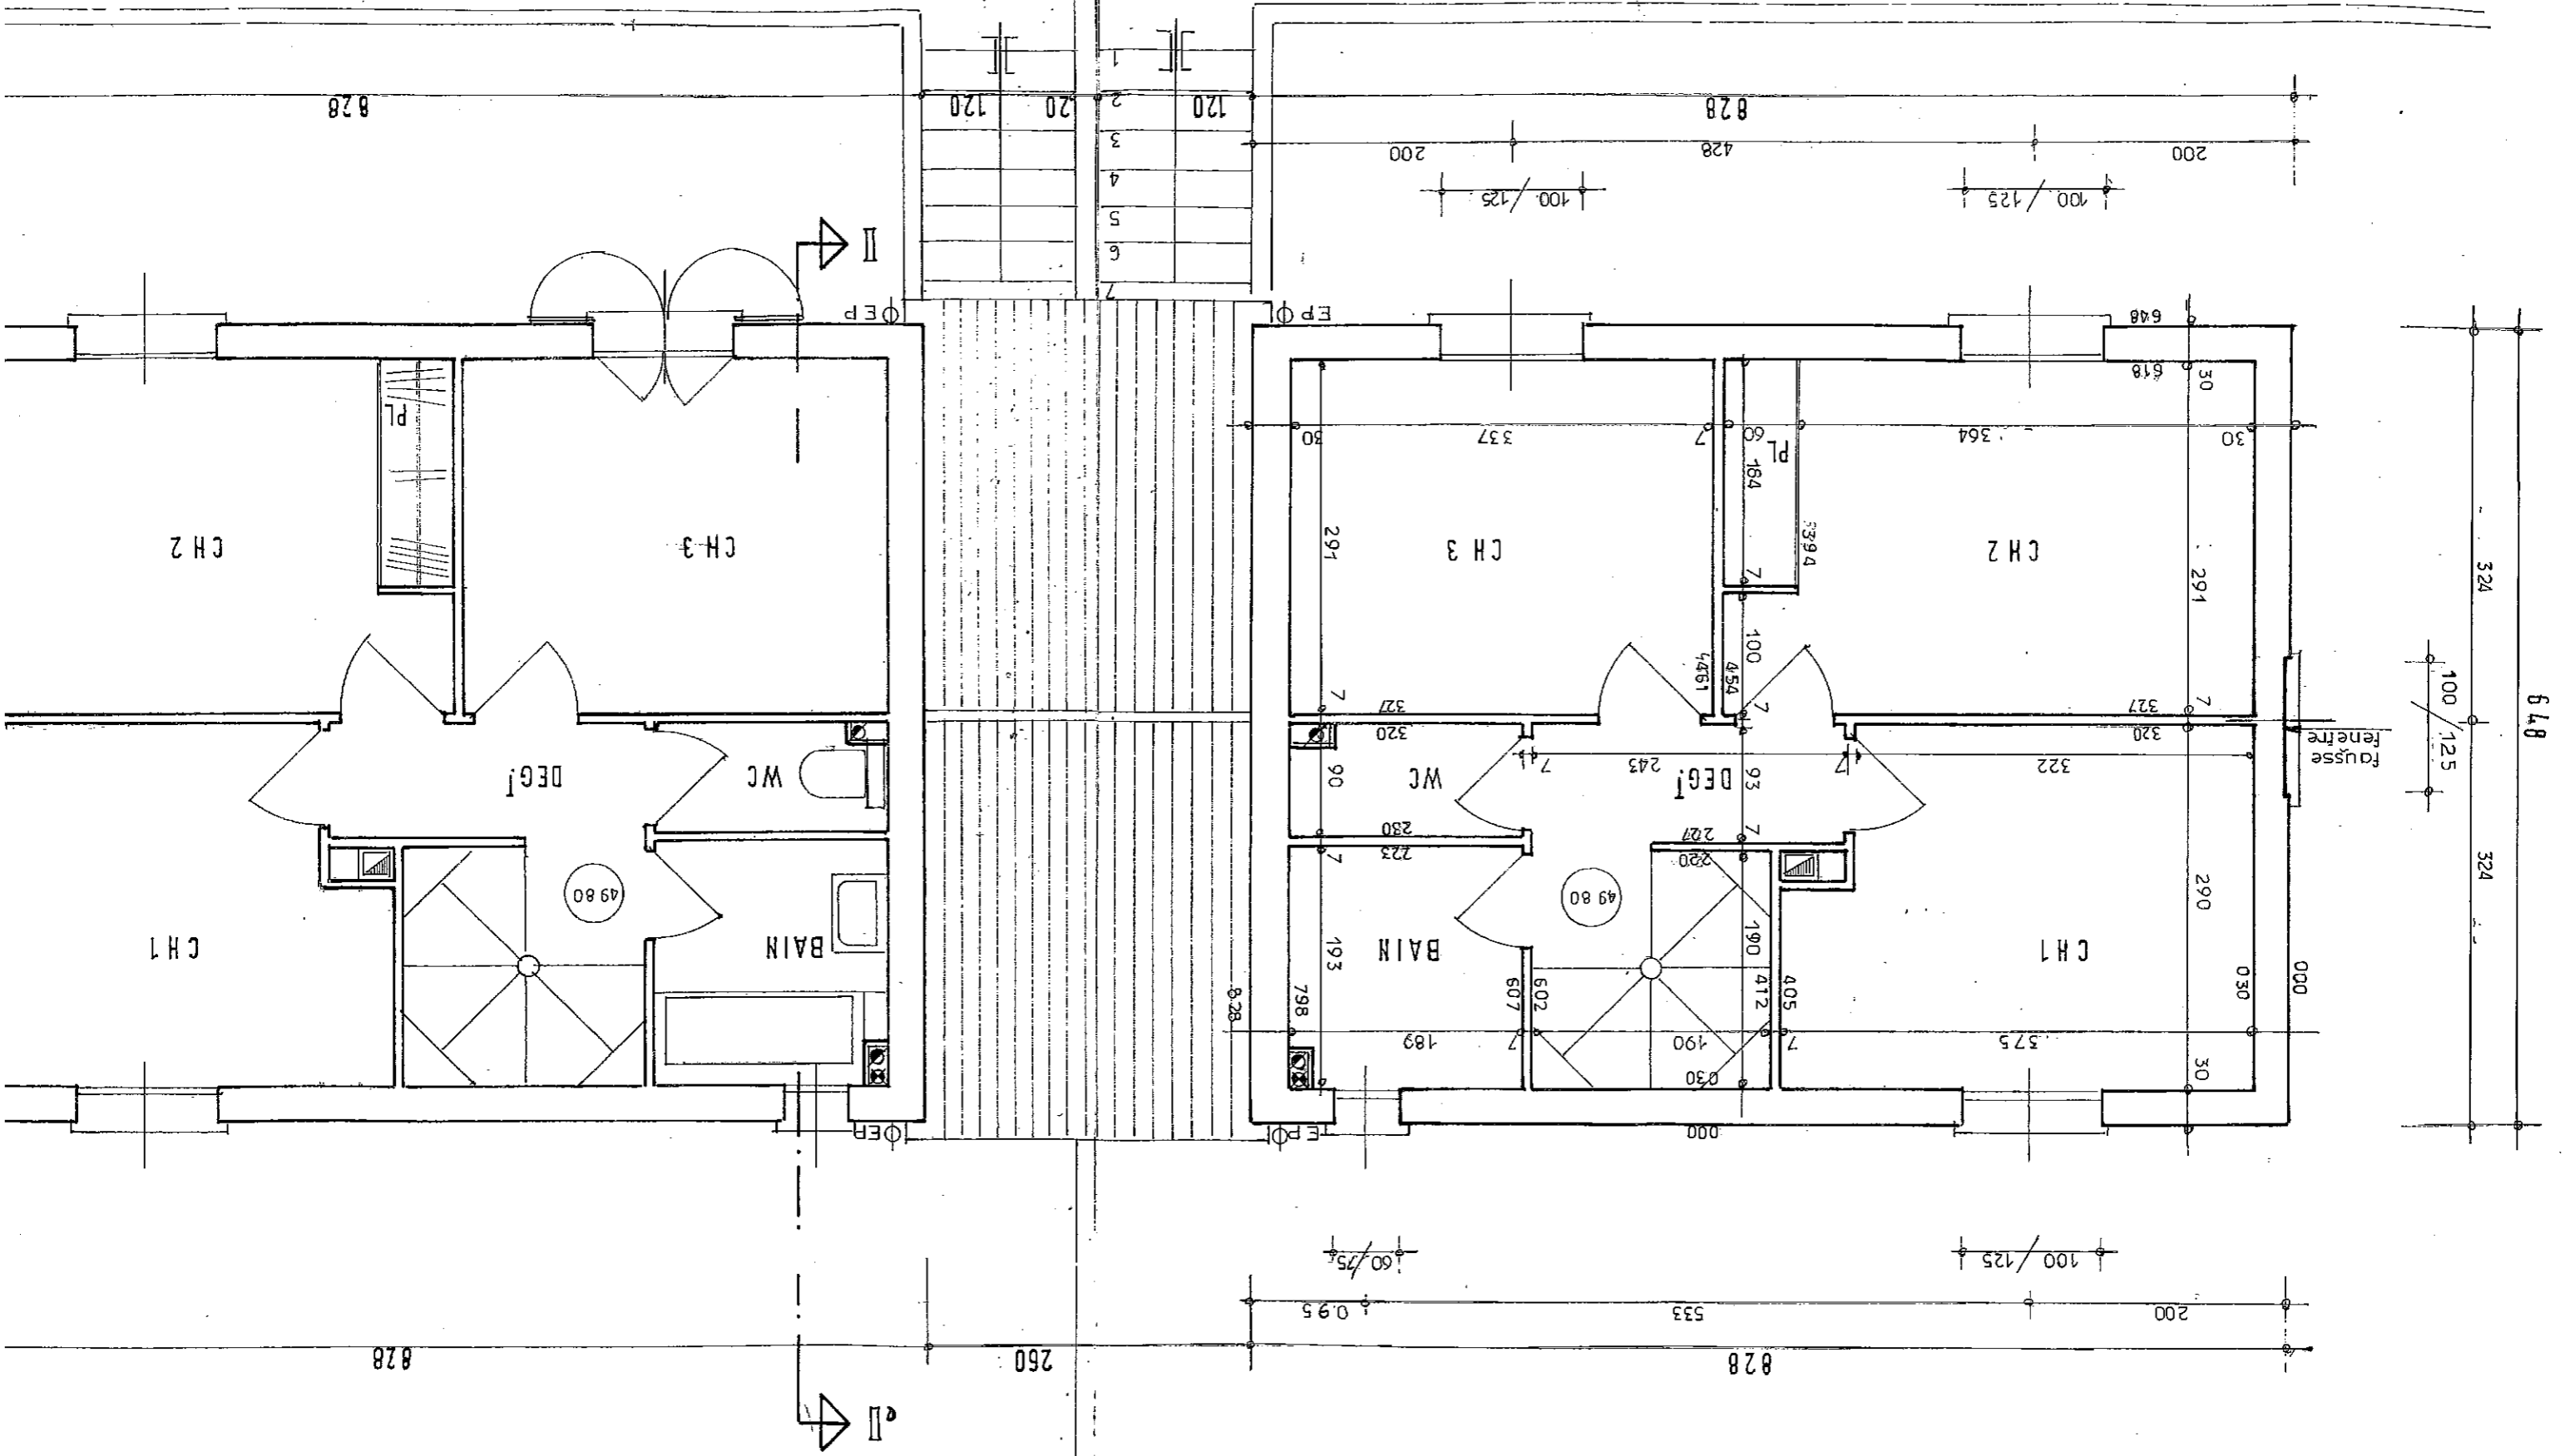

828

120 20 120

828 428 200

6.48  
324  
100 / 125  
324

828


260

828



200

160 / 75

100 / 125

 

1
2
3
4
5
6
7

  

49 80

49 80

fausse  
fenêtre